


APERTURE CENTERLINE 2 LIGHT HOUSING

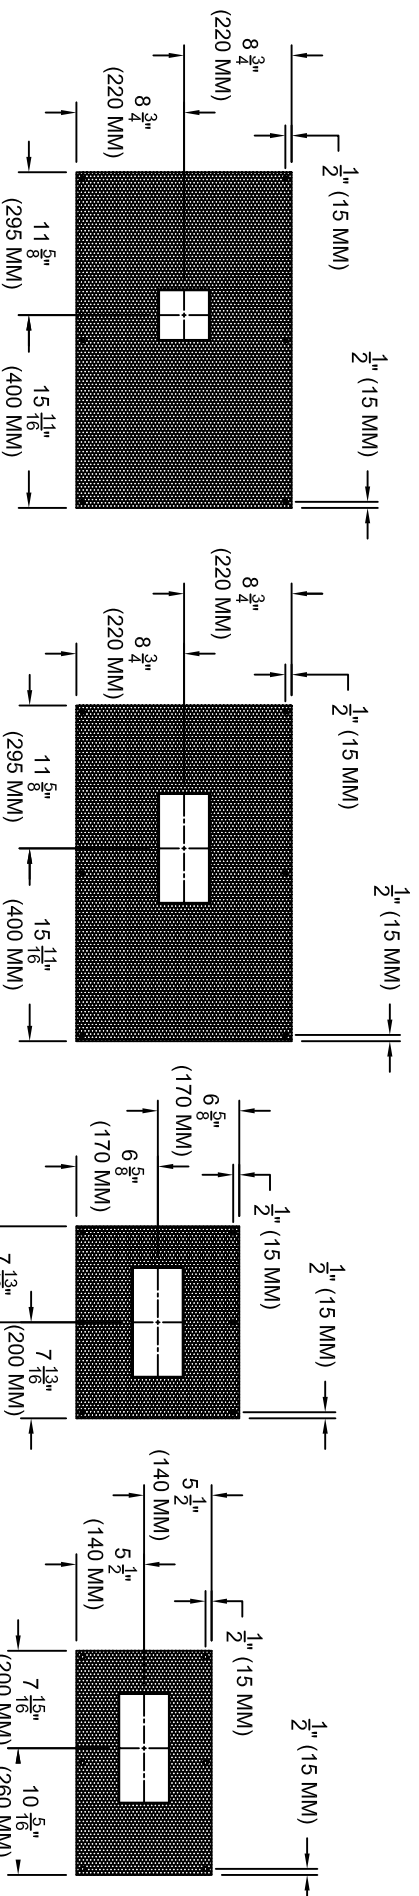


"M" - APH


APH

SPH


PH

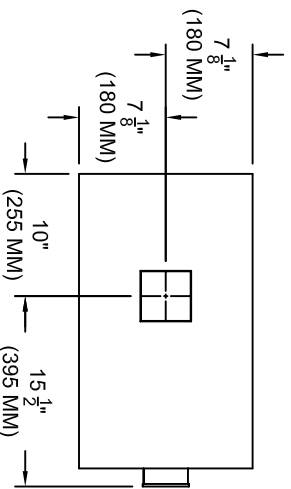


**"M" - AUH
("M" - AWH)**

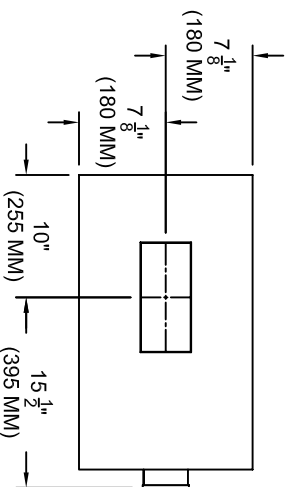

**AUH
(AWH)**

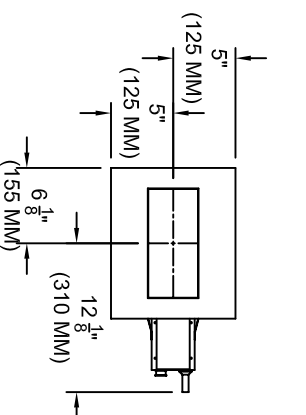

**SUH
(SWH)**

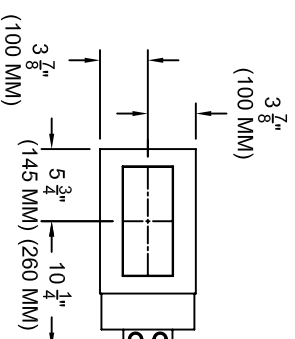

**UH
(WH)**



SPECIALTY LIGHTING
INDUSTRIES, INC.

1306 DORIS AVENUE, OCEAN, NJ 07712 USA

800.462.7812

732.517.0800

www.specialtylightingindustries.com

FAX 732.517.0971